


TENDENCIAS CREATIVAS 2018

Pabellón 2

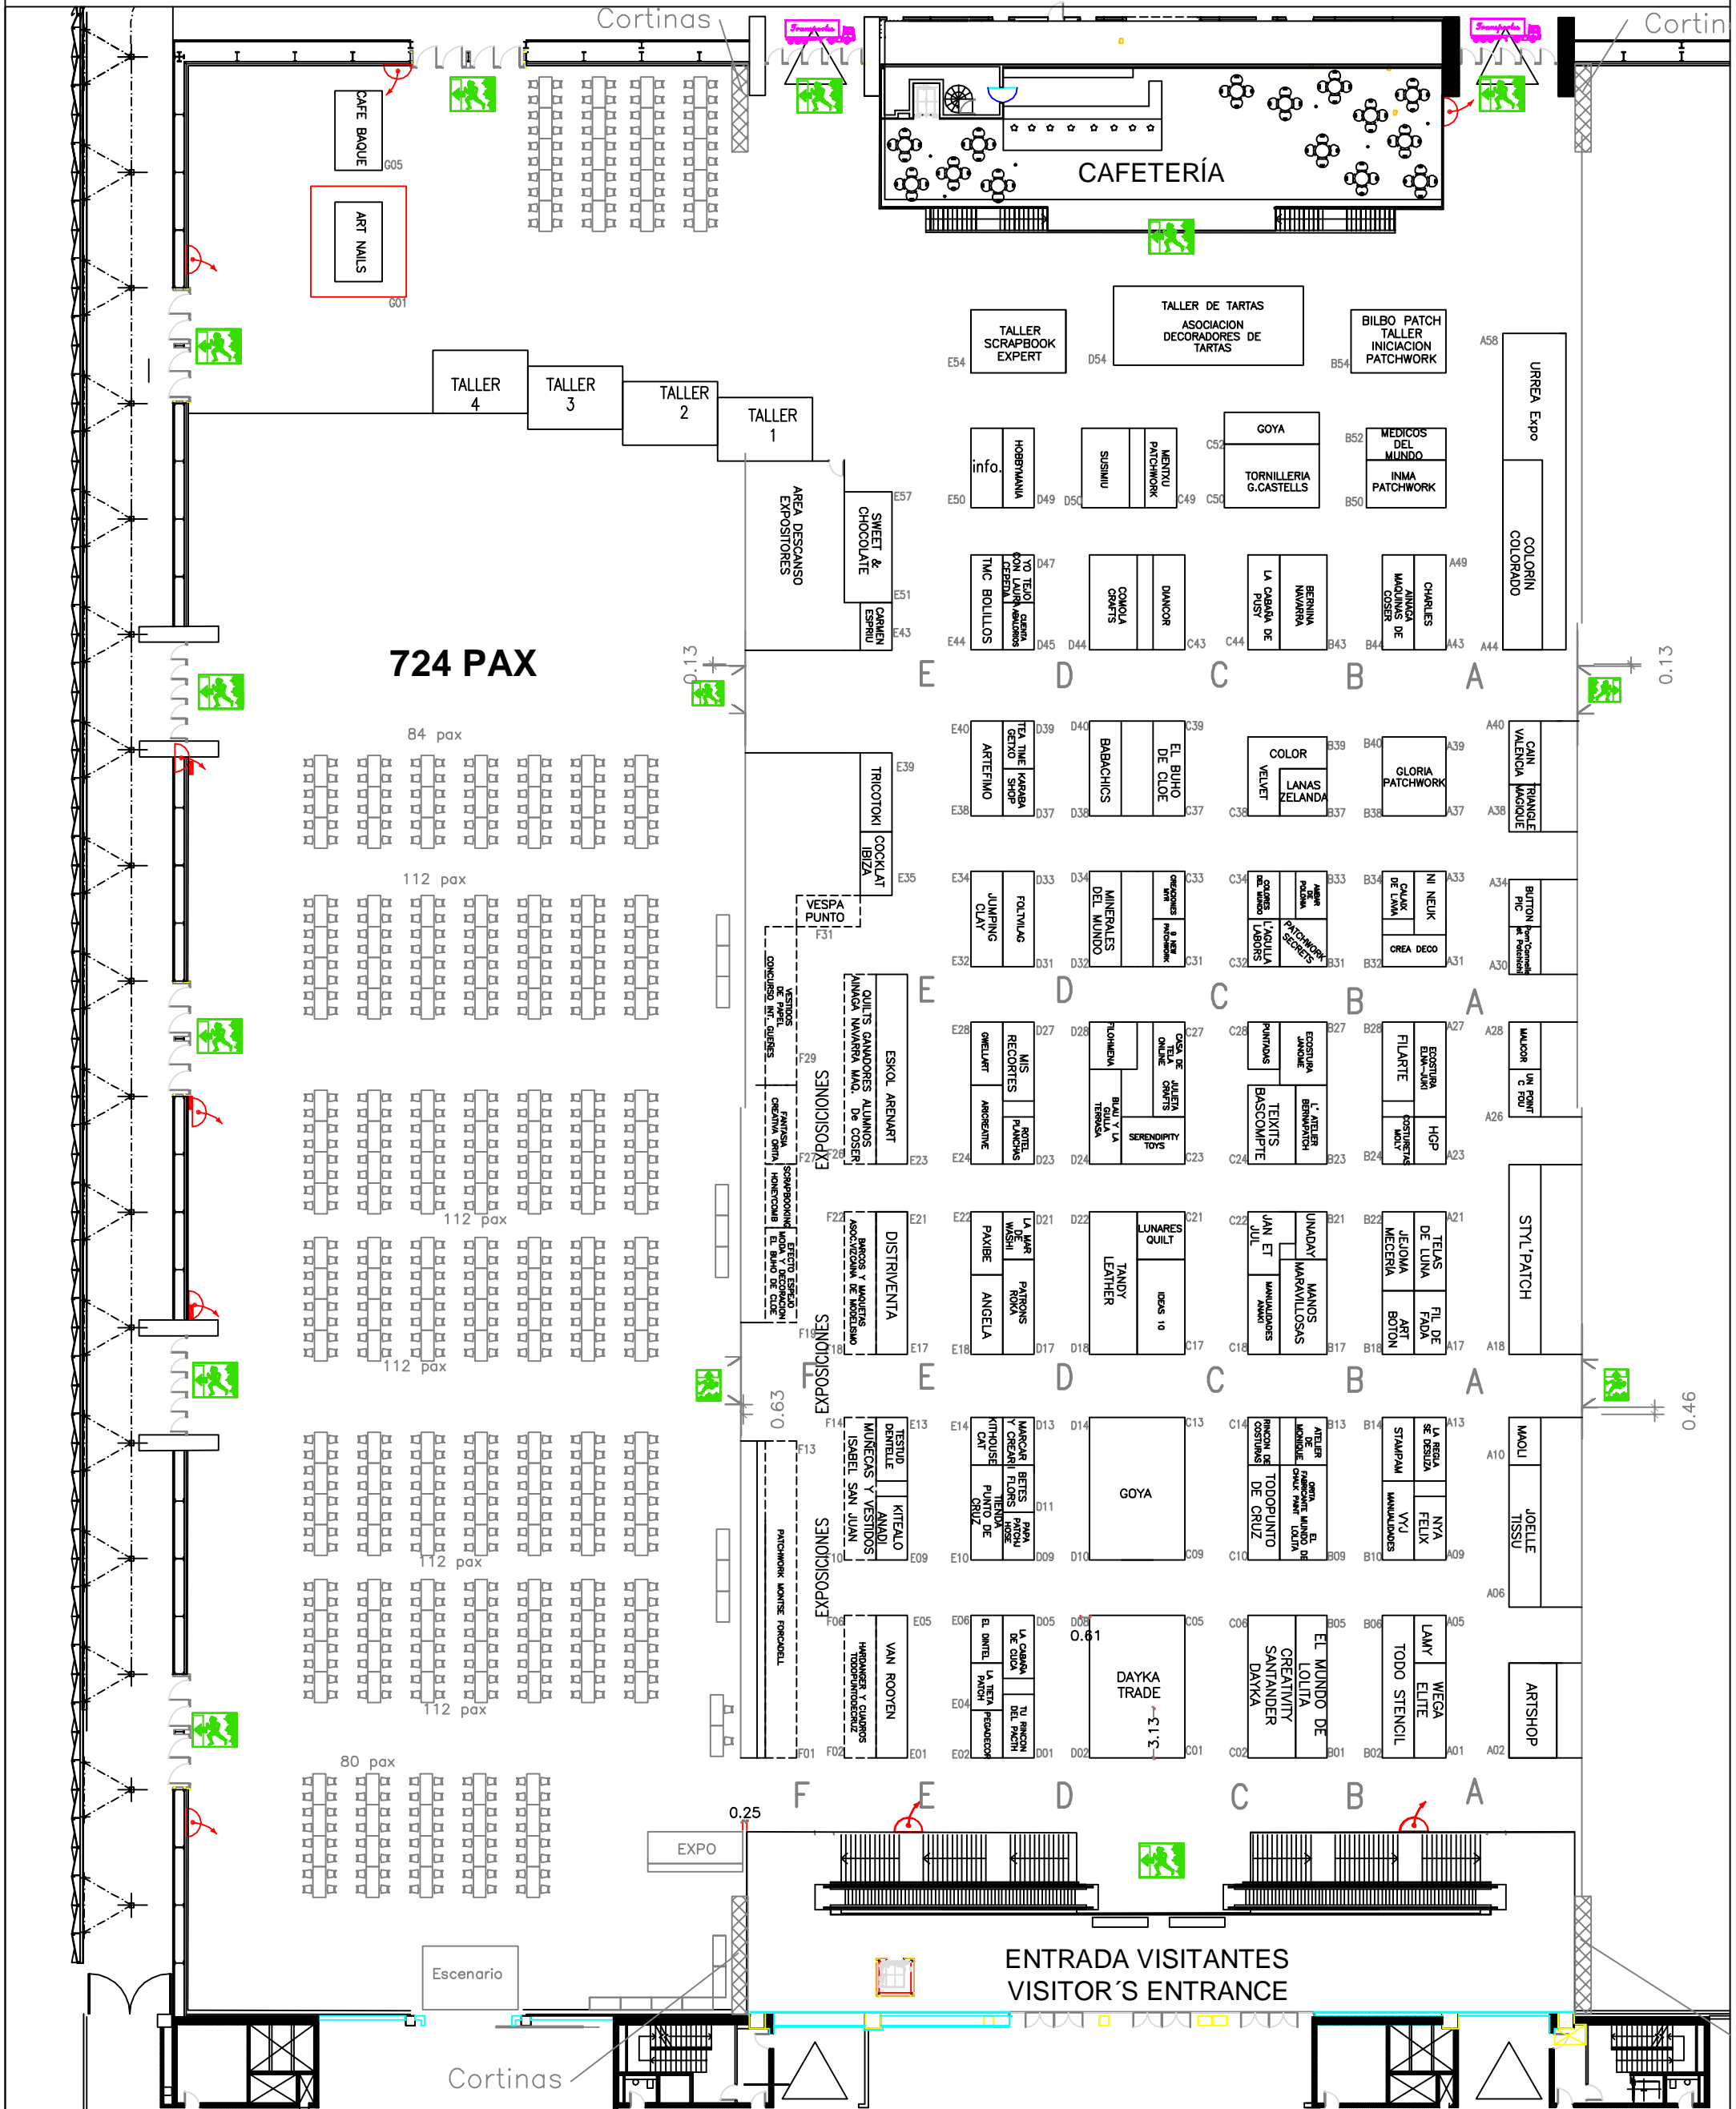

EXPOSIBLE!



- Salida de Emergencia
- B.I.E. - Fire Hydrants

Pabellón 2

Escala	A4	1:800	Modificado				CREADO JLG
A3	1:500	25/10/2017	04/11/2017	29/12/2017	16/01/2018		
A2	1:400	14/11/2017	12/12/2017	10/01/2018			
A1	1:250	27/11/2017	22/12/2017	15/01/2018			

