


TENDENCIAS CREATIVAS 2018

Pabellón 2

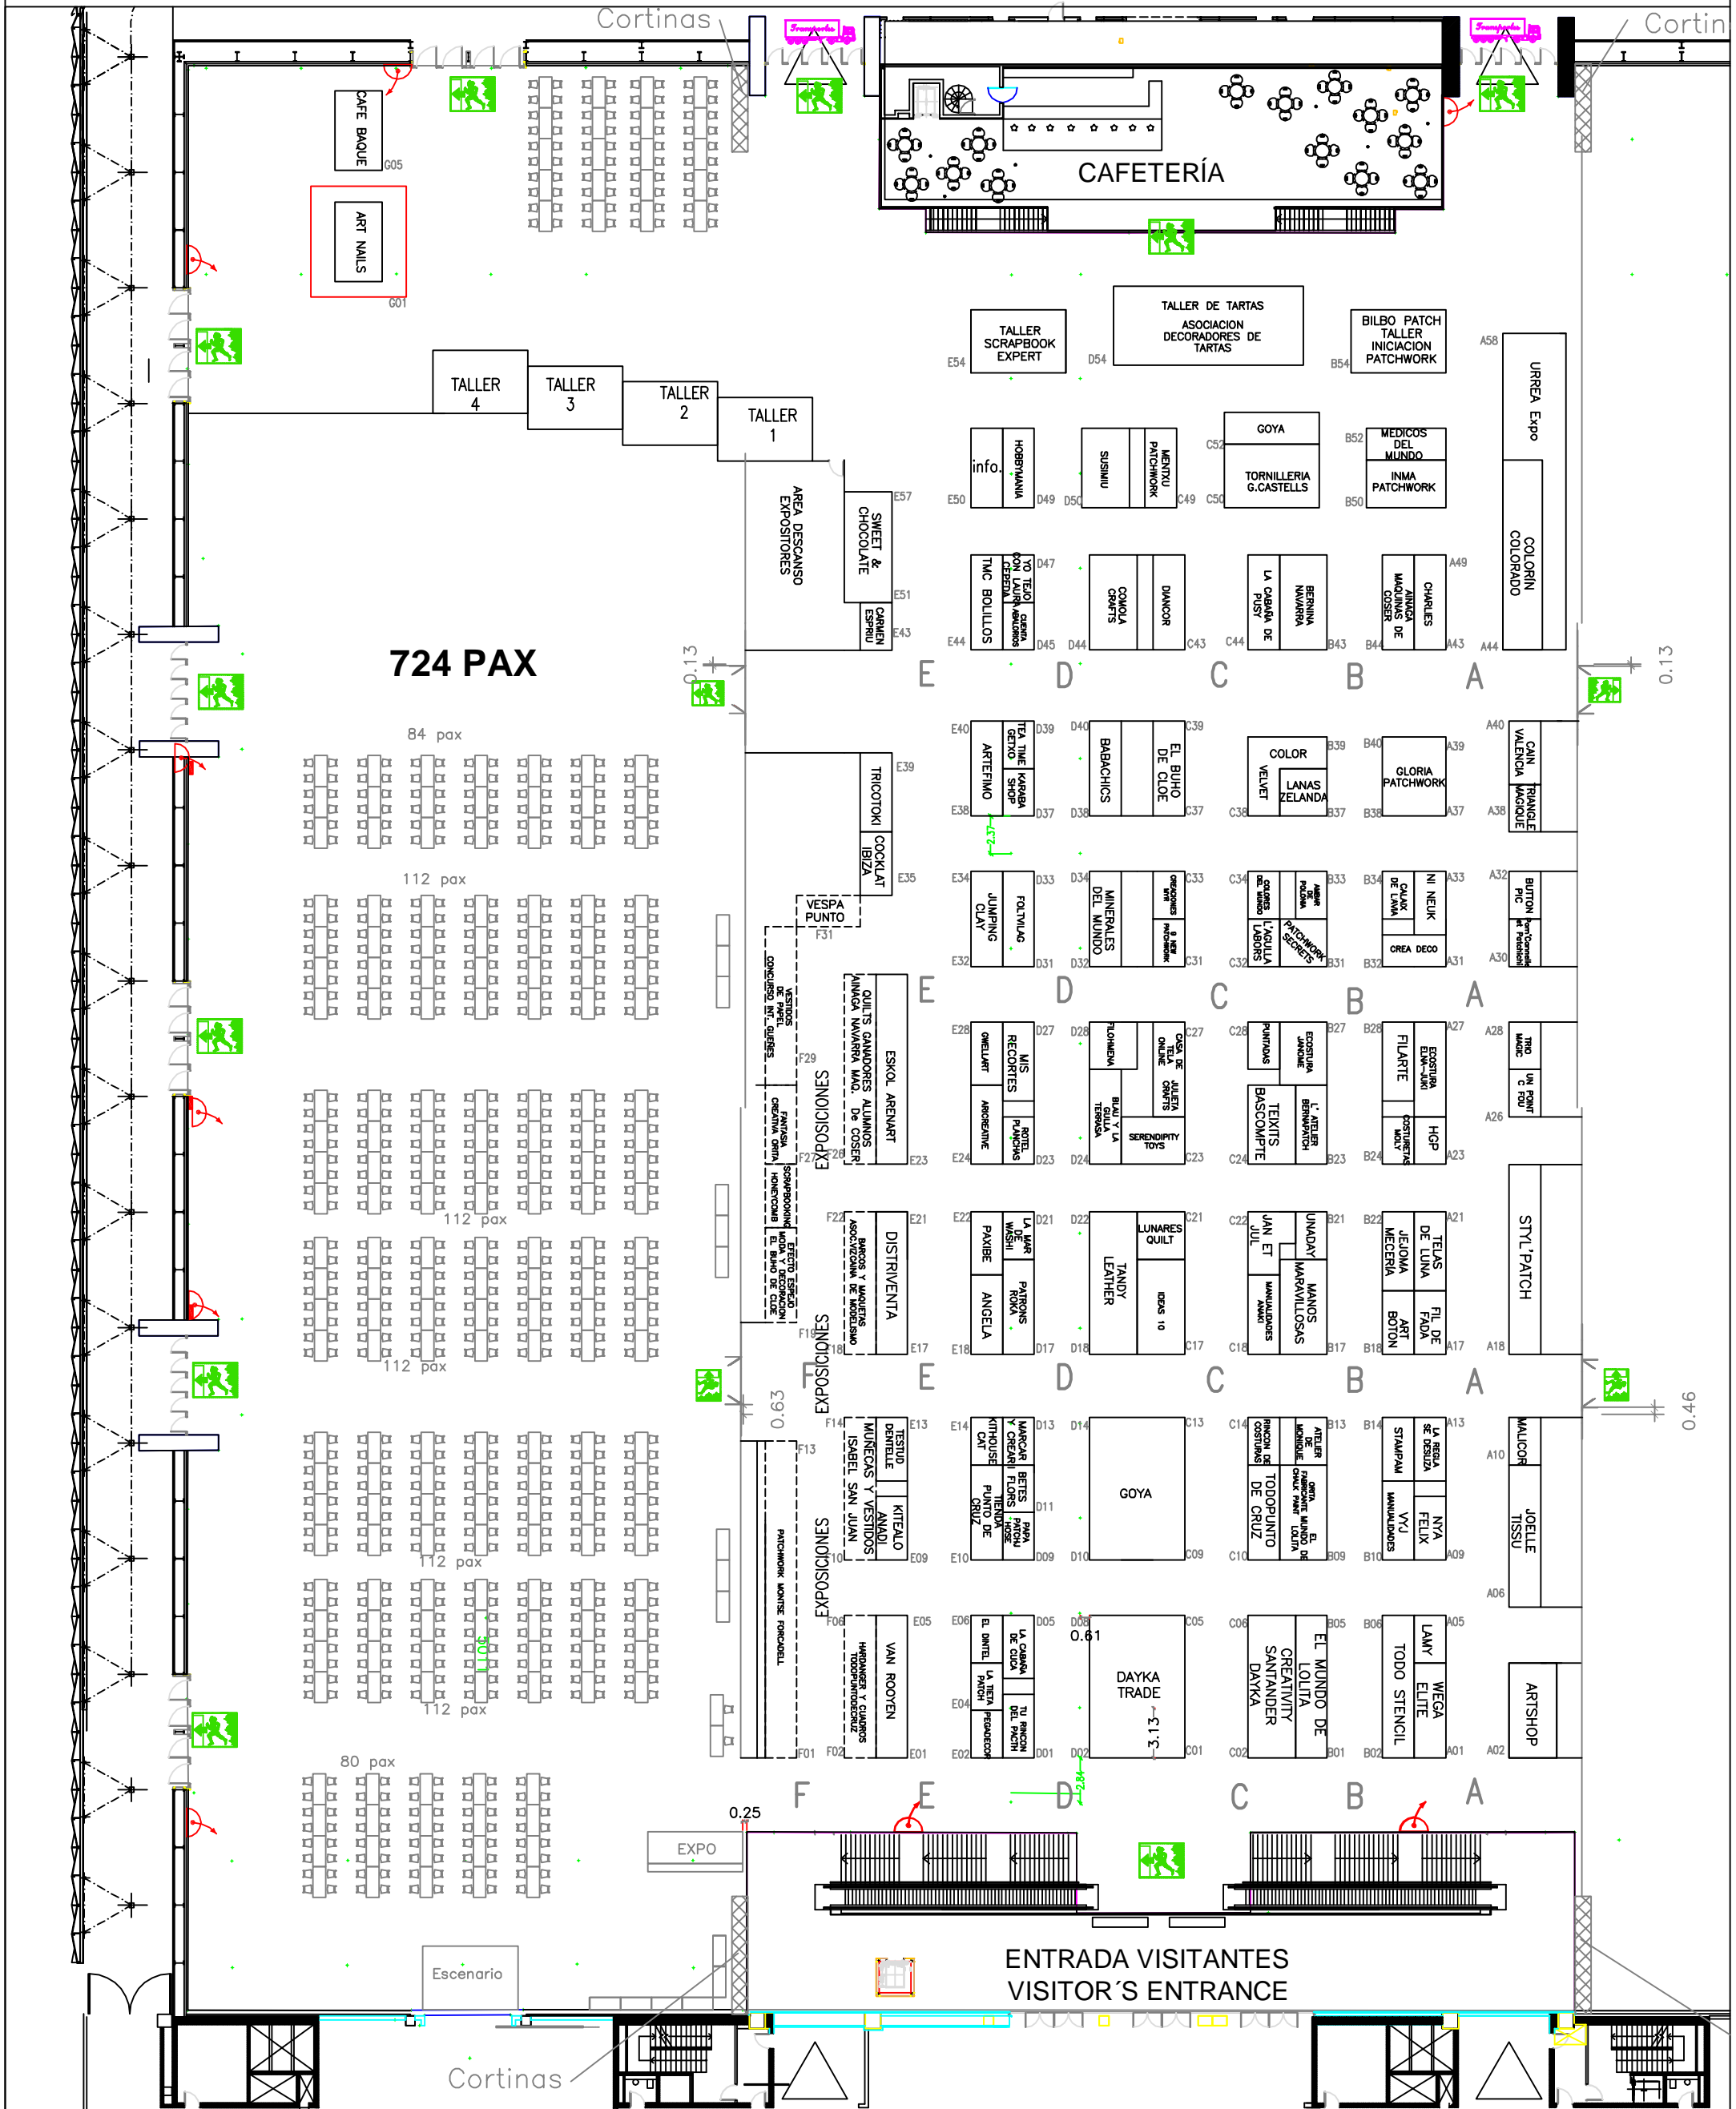

EXPOSIBLE!



- Salida de Emergencia
- B.I.E. - Fire Hydrants

Pabellón 2

Escala	A4	A3	A2	A1
	1:800	1:500	1:400	1:250
	Modificado	25/10/2017	14/11/2017	27/11/2017
		04/11/2017	12/12/2017	22/12/2017
			10/01/2018	15/01/2018

